

# CHATTANOOGA TENN

Dora W. Best

EAST  
190

END  
191

LAND  
192

186

185

193

194

E. 43 RD.











ST.

HAMIL

ROAD

HAMIL


ROAD

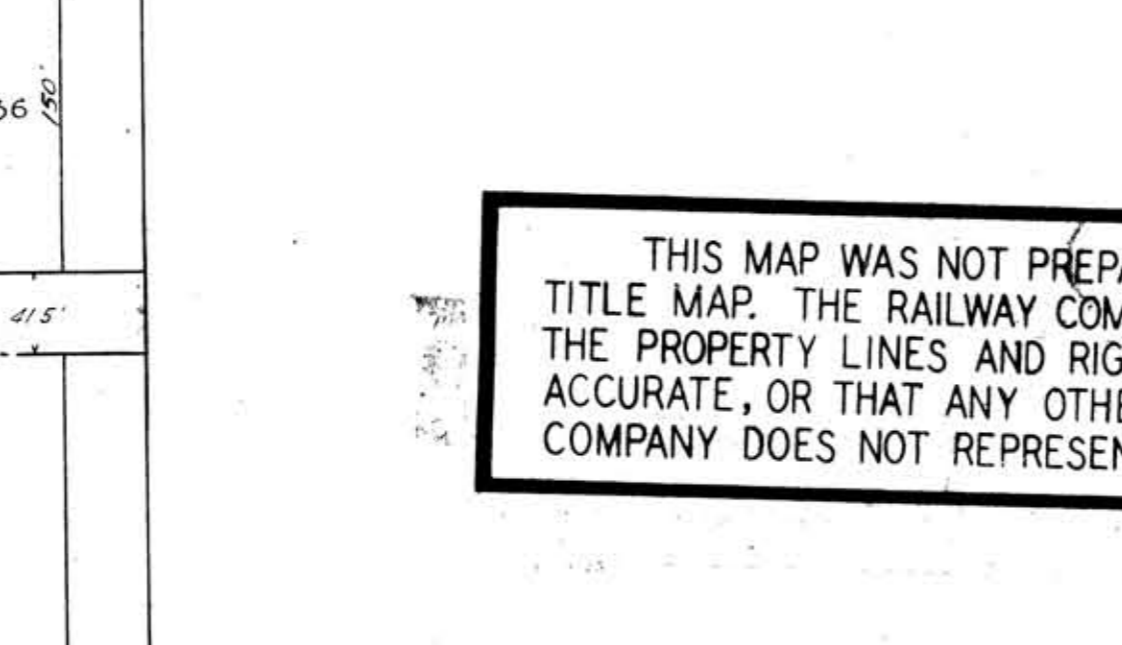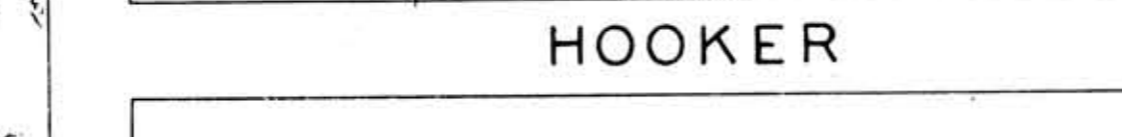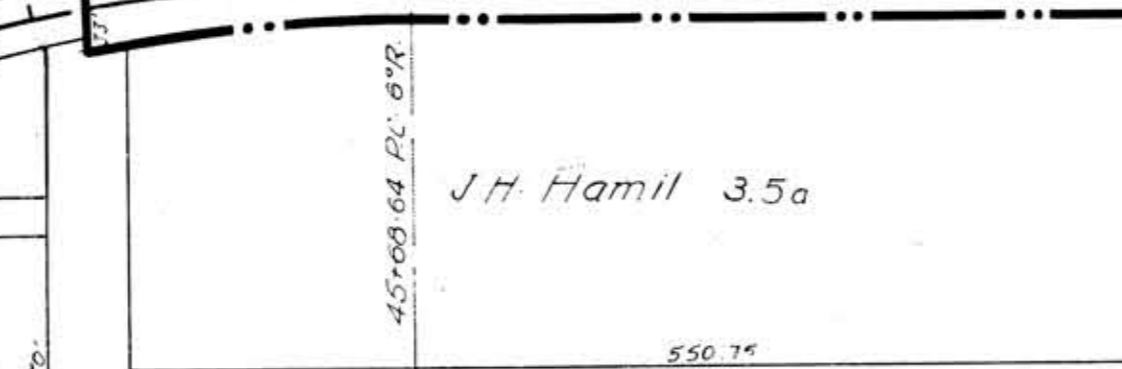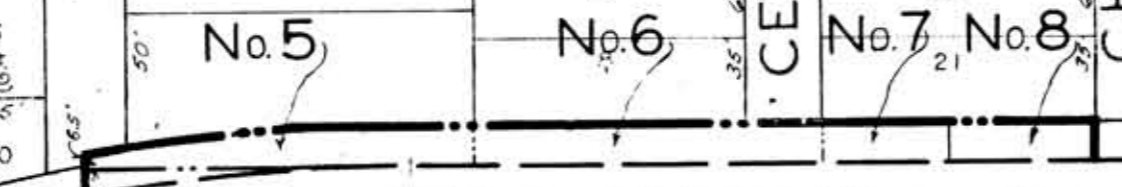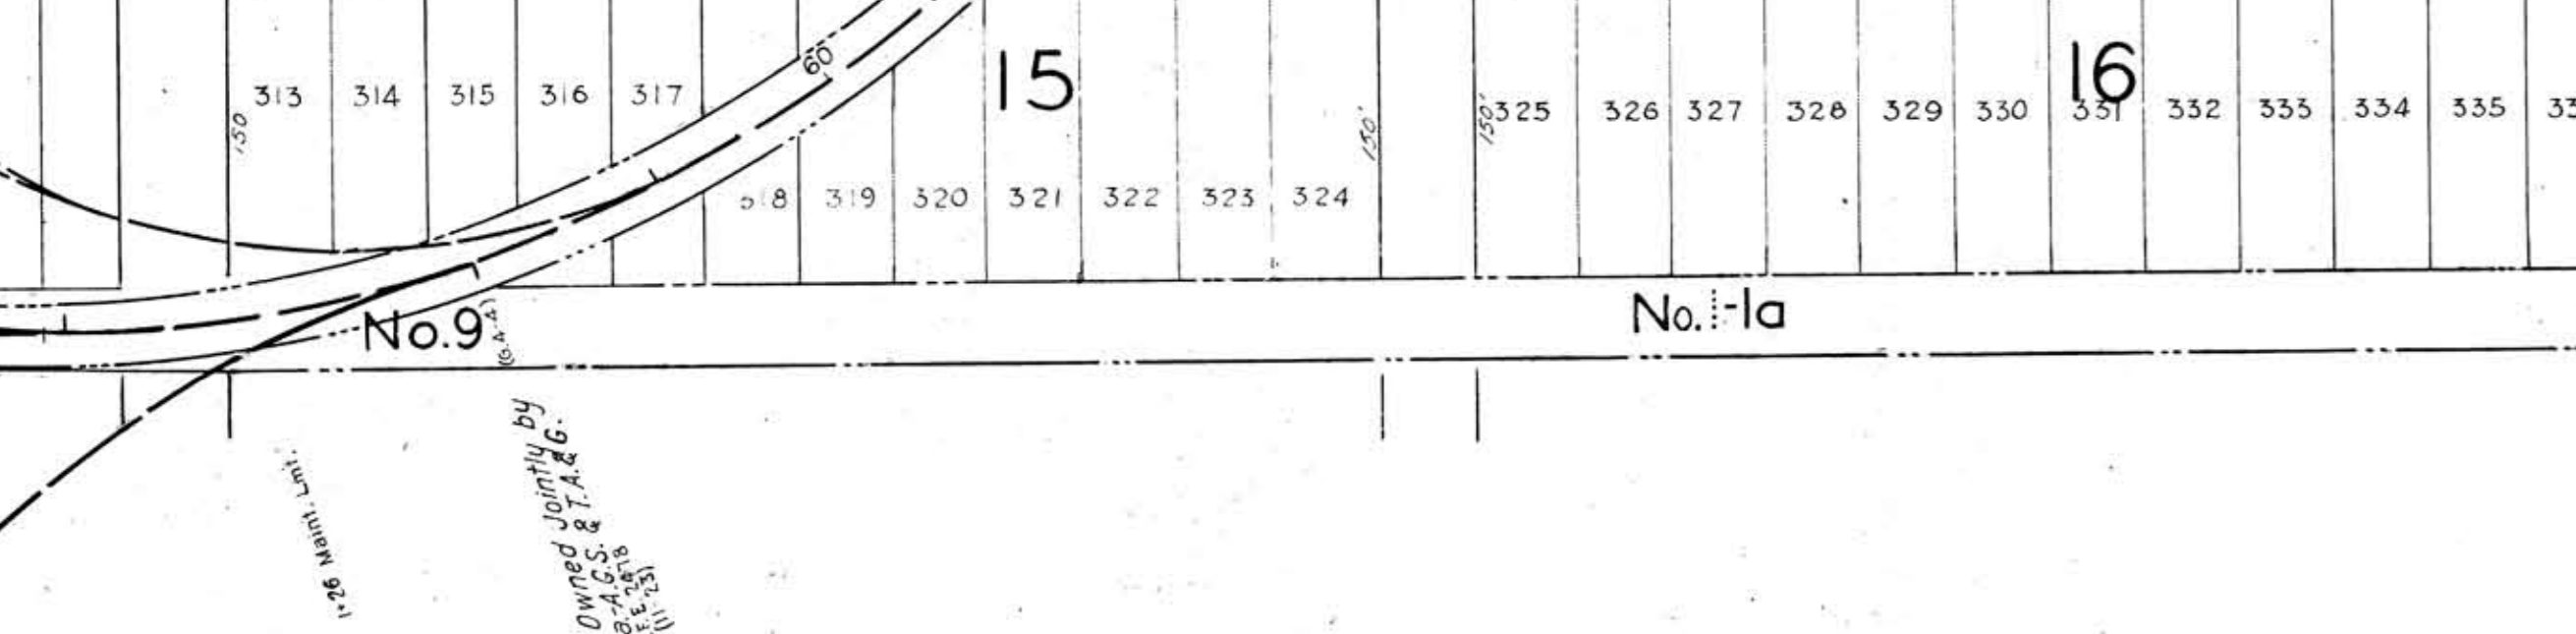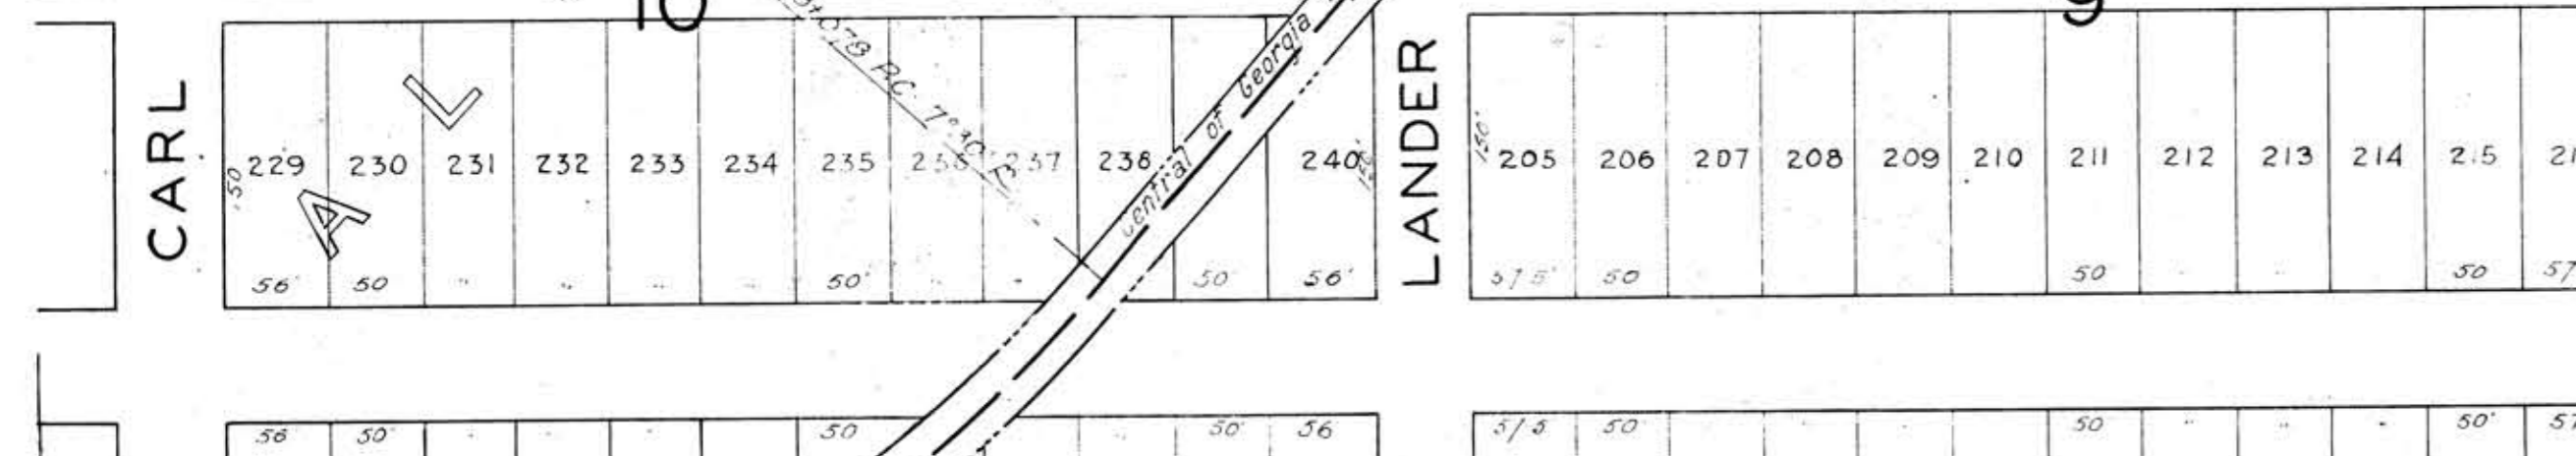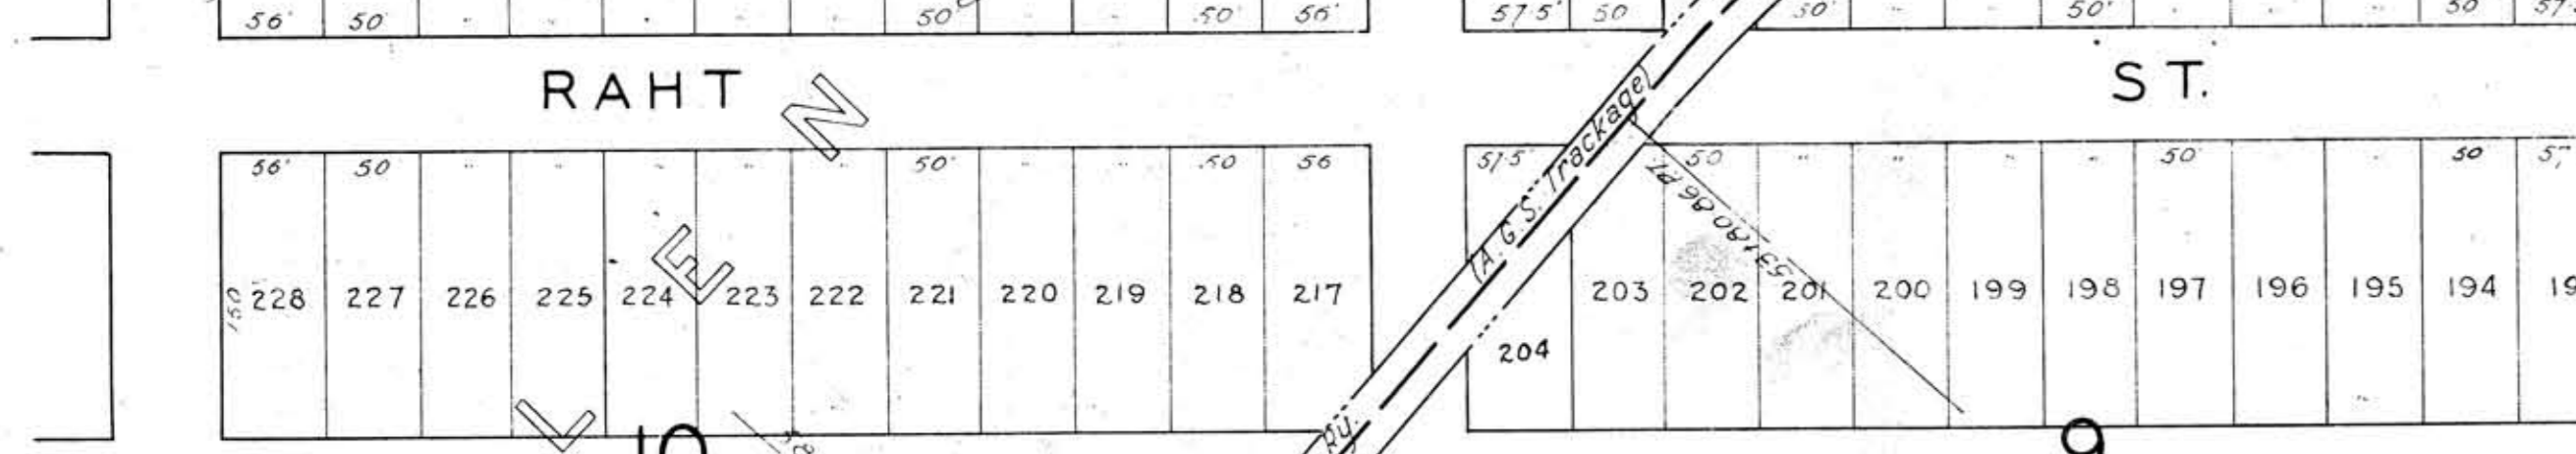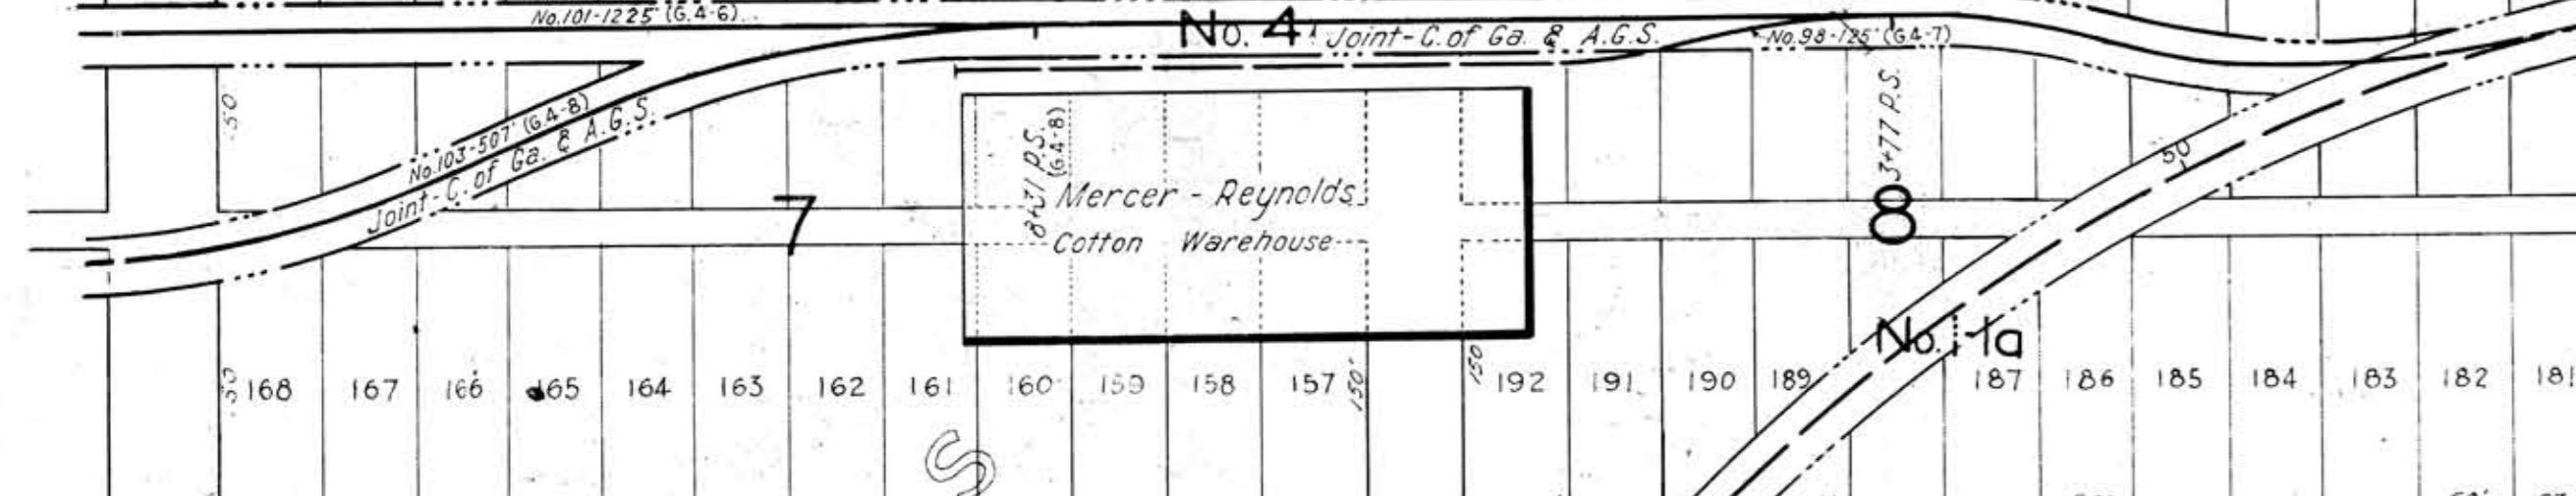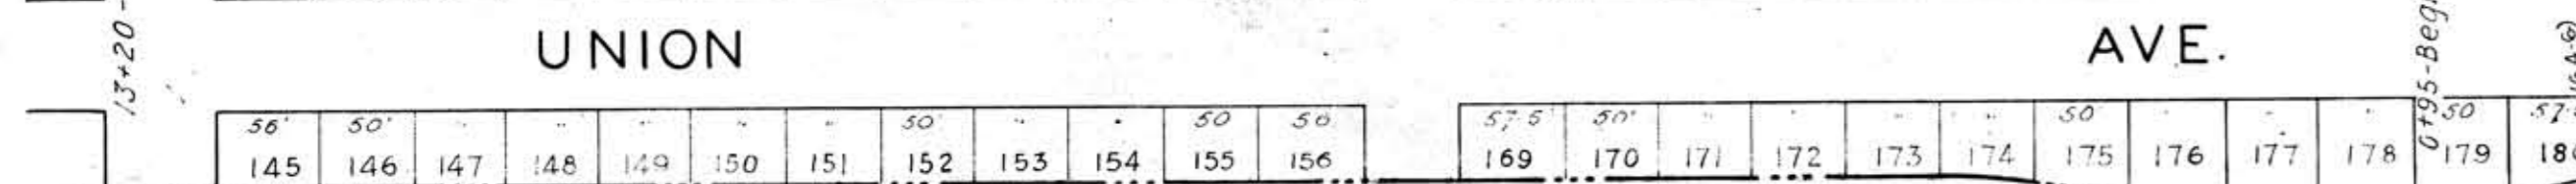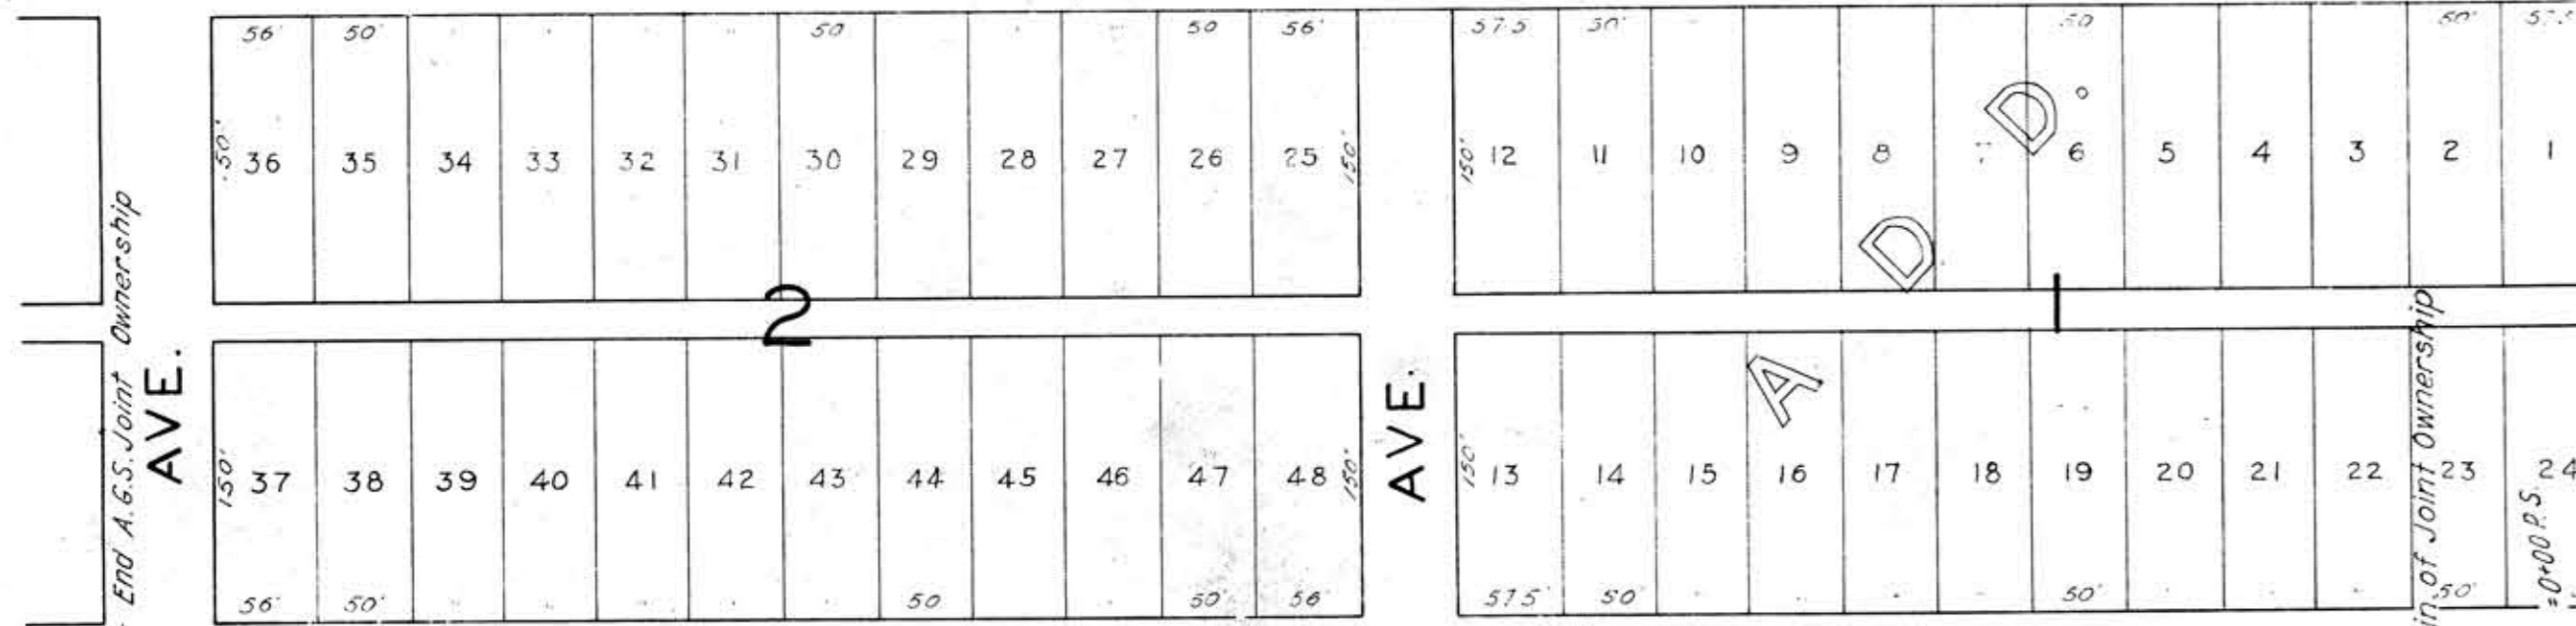

CHATTANOOGA

CHATTANOOGA

CORP. CREEK

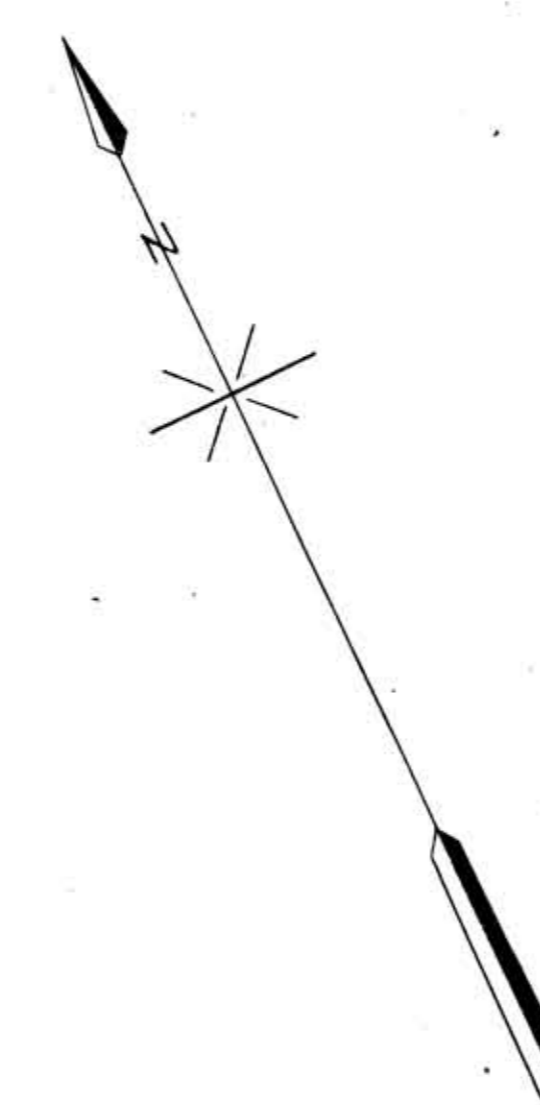

THIS MAP WAS NOT PREPARED OR INTENDED FOR USE AS A REAL ESTATE TITLE MAP. THE RAILWAY COMPANY DOES NOT REPRESENT OR SUGGEST THAT THE PROPERTY LINES AND RIGHT-OF-WAY LINES SHOWN ON THE MAP ARE ACCURATE, OR THAT ANY OTHER INFORMATION ON THE MAP IS CORRECT. THE COMPANY DOES NOT REPRESENT THAT IT HAS CHECKED THIS MAP FOR ACCURACY.

## STATION MAP

BELT RY. CO. OF CHATTANOOGA  
 Operated by the  
**ALABAMA GREAT SOUTHERN R. R. CO**

STATION 11+00 TO STATION 65+00  
 SCALE 1 IN 100 FT DECEMBER 31, 1927.

Office of Chief Engineer  
 Washington, D.C.

STATIONING REFERS TO I.C.C. INVENTORY CHAINAGE 1918

Tracks corrected

033-093